


H.O.H.										
30										
PROFIL NR.	3,19	R = ∞			R = 100			R = 150		190,69
HOR.KURV.	R = ∞			R = ∞			R = ∞			
BREDDAUTV.	0,00m			0,00m			0,00m			
TVERRFALL	<p>— H.kj.b. 3,0%</p> <p>----- V.kj.b.k.</p>									
PROFIL H.	33,27	33,30	33,34	33,38	33,48	33,80	34,01	34,17	34,32	34,48
TERRENG H.	33,01	31,58	32,08	33,48	33,80	34,01	34,17	34,32	34,48	34,58
OVERBYGN.T.	65CM									

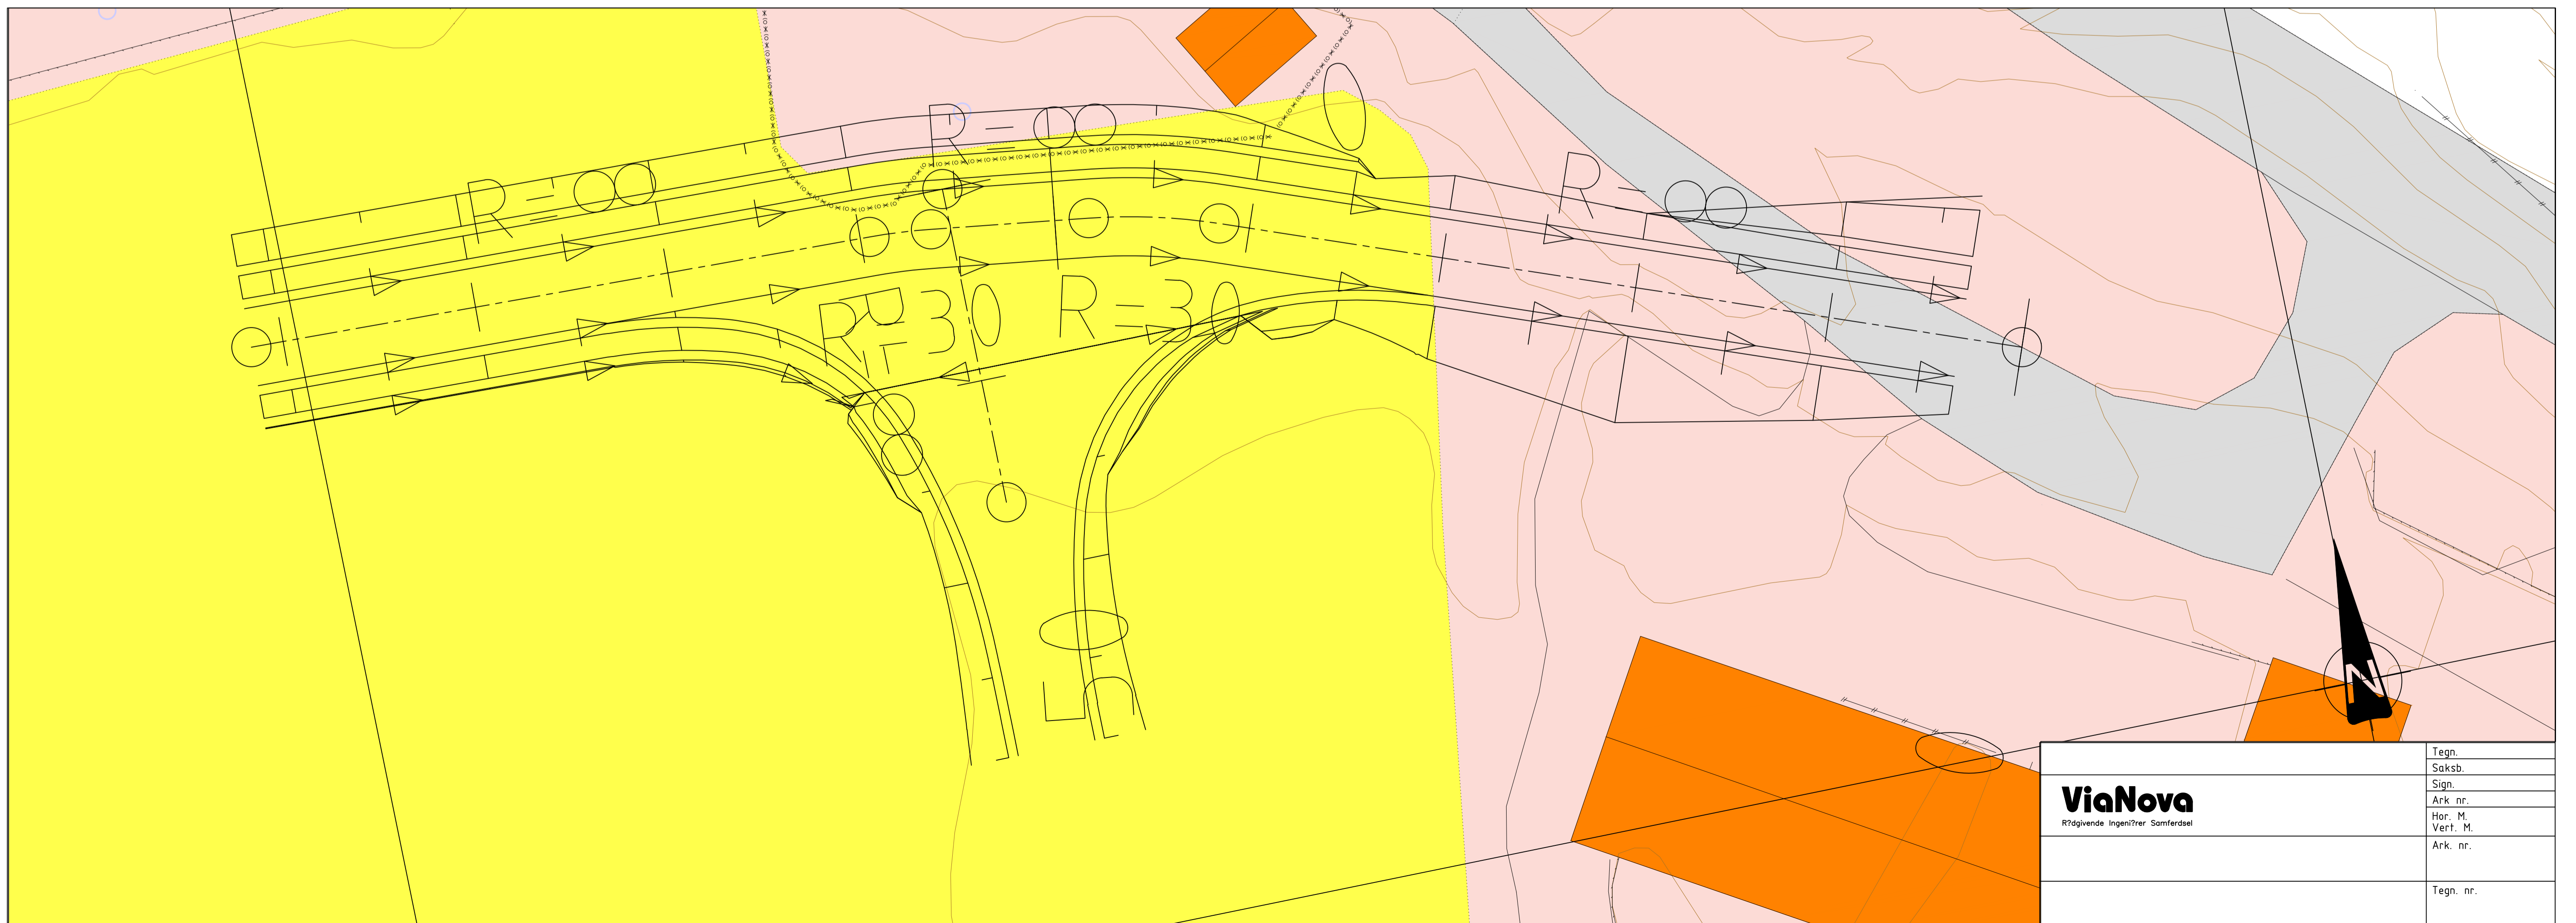

**ViaNova**  
Rådgivende Ingeniører Samferdsel

Tegn.
Saksb.
Sign.
Ark. nr.
Hor. M.
Vert. M.
Ark. nr.
Tegn. nr.